



SITE PLAN

MEMORY CARE APARTMENT HOMES

GROUND LEVEL

■ Plan G - studio, one bath



6/16

Map not to scale

S Stairs
E Elevator

Kisco Senior Living reserves the right to change pricing, delete or modify floor plans and specifications without notice or obligation. All square footage is approximate.

275 Los Ranchitos Road
San Rafael, California 94903
415.491.1935

LifeatDrakeTerrace.com
Facebook.com/DrakeTerrace
License # 216801028





SITE PLAN

INDEPENDENT + ASSISTED LIVING APARTMENT HOMES

LEVEL ONE

Independent

■ **Plan B / B1** - one bedroom, one bath

Independent + Assisted Living

■ **Plan A** - one bedroom, one bath

■ **Plan C** - two bedroom, one bath

■ **Plan D** - two bedroom, two bath


Assisted Living

■ **Plan AB** - one bedroom, one bath

■ **Plan A2** - two bedroom, one bath

■ **Plan E** - one bedroom, one bath

■ **Plan G** - studio, one bath

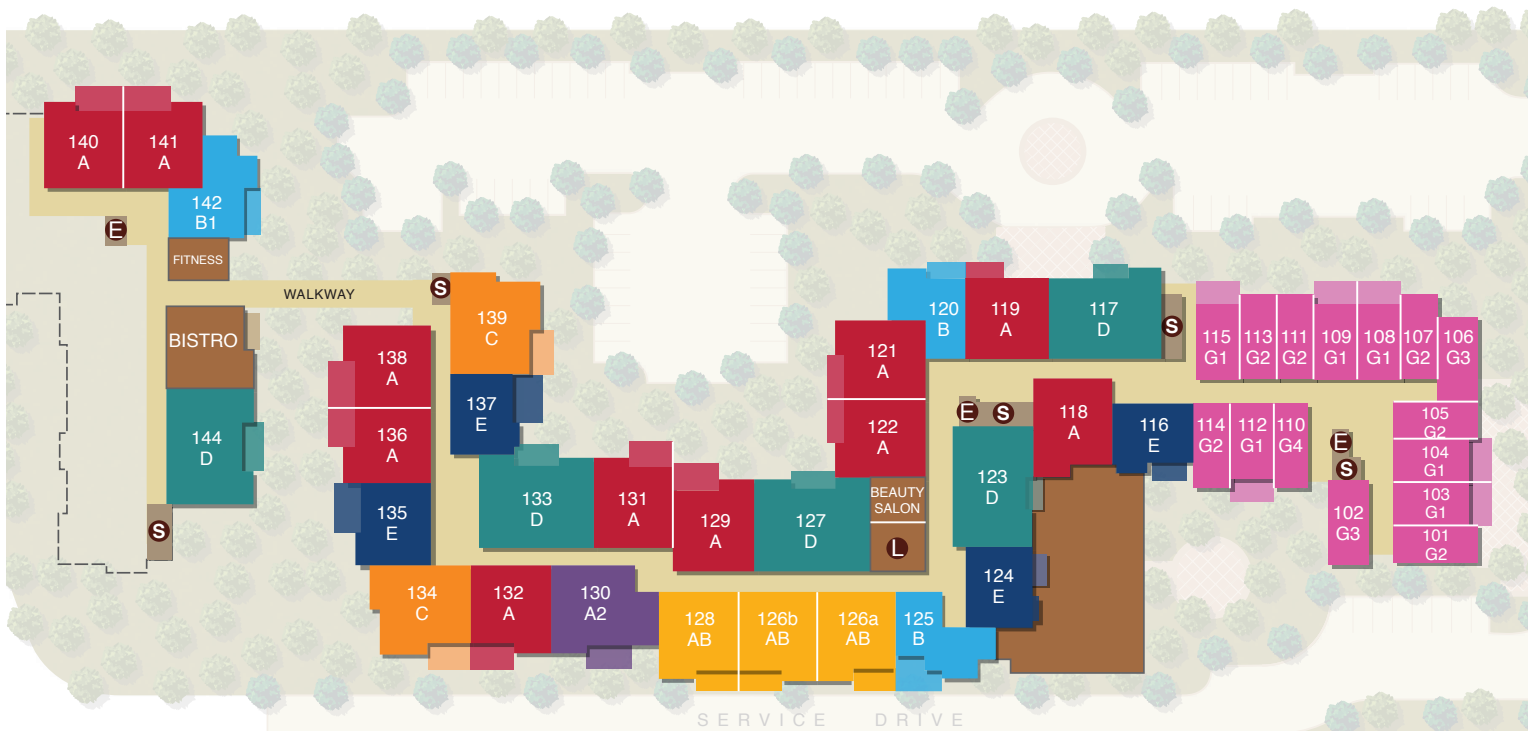

Map not to scale

- S Stairs
- E Elevator
- L Laundry

6/16

Kisco Senior Living reserves the right to change pricing, delete or modify floor plans and specifications without notice or obligation. All square footage is approximate.

275 Los Ranchitos Road
San Rafael, California 94903
415.491.1935

LifeatDrakeTerrace.com
Facebook.com/DrakeTerrace
License # 216801028





SITE PLAN

INDEPENDENT + ASSISTED LIVING APARTMENT HOMES

LEVEL TWO

Independent


- **Plan H** - two bedroom, two bath
- **Plan J** - two bedroom, two bath

Independent + Assisted Living

- **Plan A** - one bedroom, one bath
- **Plan C** - two bedroom, one bath
- **Plan D** - two bedroom, two bath

Assisted Living

- **Plan B** - one bedroom, one bath
- **Plan AB** - one bedroom, one bath
- **Plan A1 / A2** - two bedroom, one bath
- **Plan E** - one bedroom, one bath
- **Plan F** - two bedroom, one bath

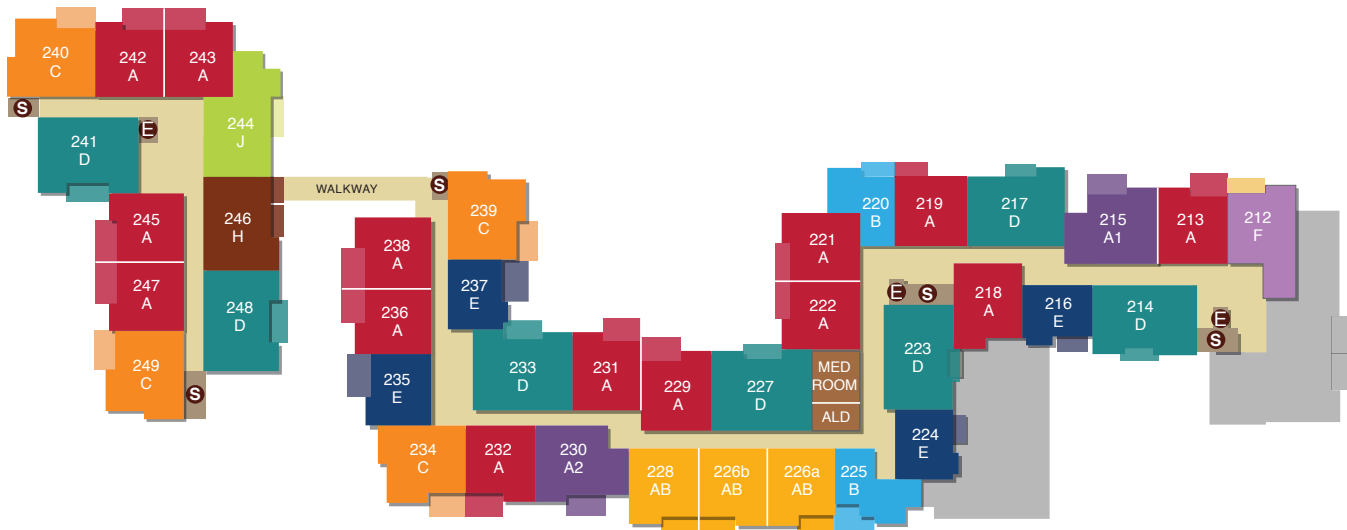

6/16

Map not to scale

S Stairs
E Elevator

Kisco Senior Living reserves the right to change pricing, delete or modify floor plans and specifications without notice or obligation. All square footage is approximate.



SITE PLAN

INDEPENDENT + ASSISTED LIVING APARTMENT HOMES

LEVEL THREE

Independent


- **Plan H** - two bedroom, two bath
- **Plan J** - two bedroom, two bath

Independent + Assisted Living

- **Plan A** - one bedroom, one bath
- **Plan C** - two bedroom, one bath
- **Plan D** - two bedroom, two bath

Assisted Living

- **Plan AB** - one bedroom, one bath
- **Plan A2** - two bedroom, one bath
- **Plan E** - one bedroom, one bath
- **Plan F** - two bedroom, one bath

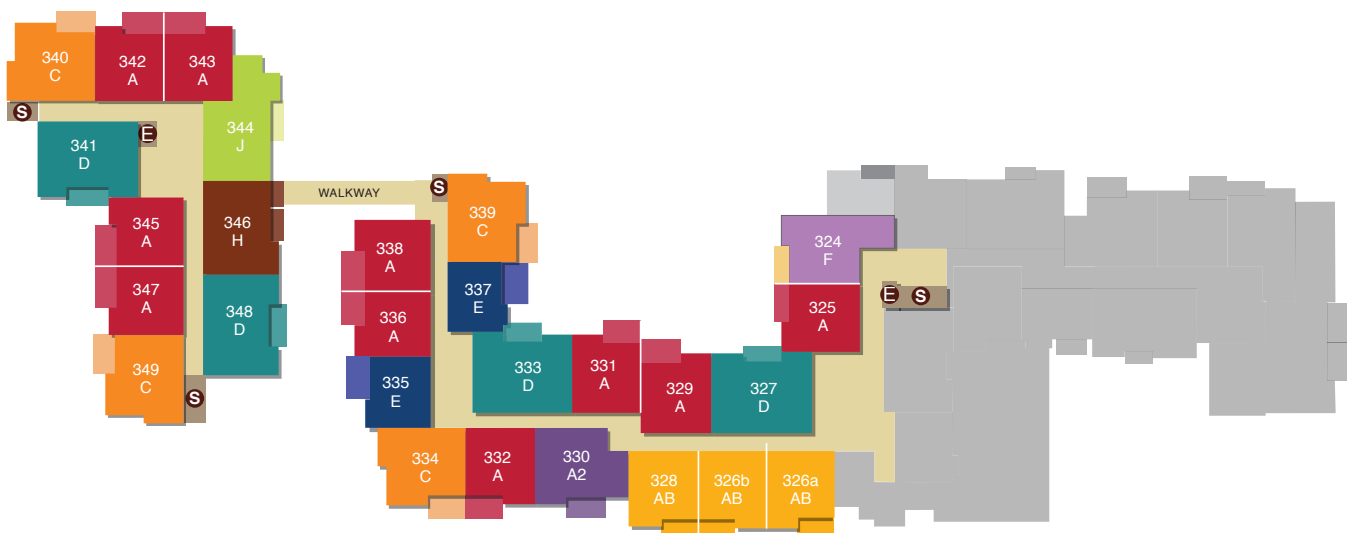

6/16

Map not to scale

S Stairs
E Elevator

Kisco Senior Living reserves the right to change pricing, delete or modify floor plans and specifications without notice or obligation. All square footage is approximate. 



AMENITIES

INDEPENDENT + ASSISTED LIVING



- Main dining room
- Private dining room
- Courtyards and gardens
- Walking trails
- Fully-equipped fitness center
- Patio and barbeque area
- Game room / media room
- Laundry rooms
- Beauty parlor
- Library
- Bistro / computer lab
- Pet friendly community
- Cozy fireplace lounge
- Transportation 7 days a week

Kisco Senior Living reserves the right to change pricing, delete or modify floor plans and specifications without notice or obligation. All square footage is approximate.



275 Los Ranchitos Road
San Rafael, California 94903
415.491.1935

LifeatDrakeTerrace.com
[Facebook.com/DrakeTerrace](https://www.facebook.com/DrakeTerrace)
License # 216801028

**Drake
Terrace** 
A KISCO COMMUNITY