




SITE PLAN

INDEPENDENT LIVING APARTMENT HOMES

GARDEN LEVEL

- Plan A** | Studio
- Plan B1** | Bay Studio Standard
- Plan D1** | Bay Studio Deluxe
- Plan E** | One Bedroom Standard
- Plan F** | One Bedroom Deluxe
- Plan G** | Two Bedroom Deluxe

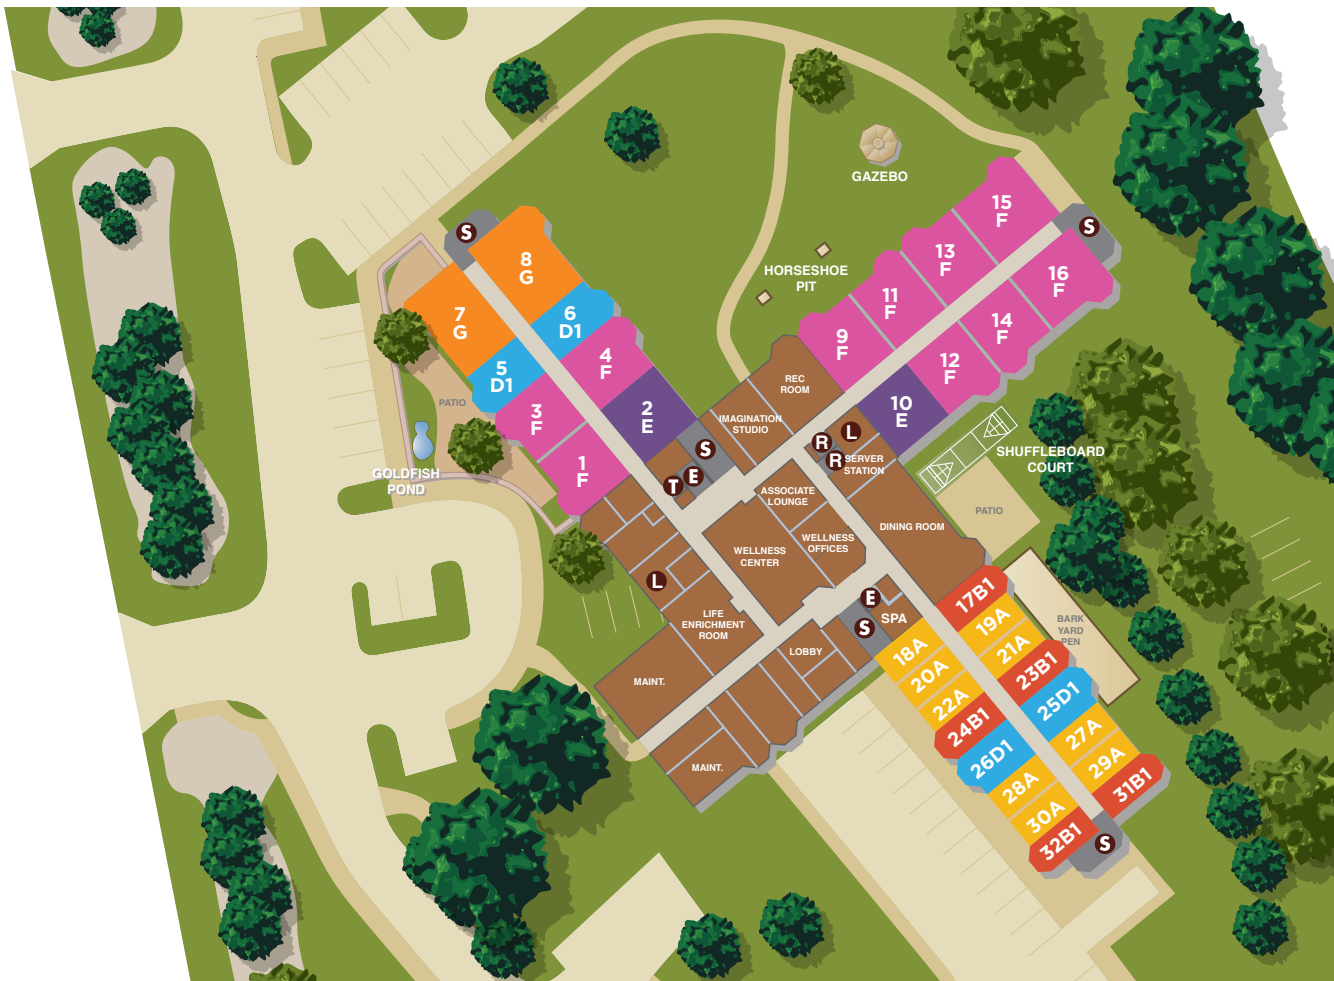

- S** Stairs
- E** Elevator
- T** Trash
- L** Laundry
- R** Restrooms

1/19

Map not to scale

Kisco Senior Living reserves the right to change pricing, delete or modify floor plans and specifications without notice or obligation. All square footage is approximate.

801 Meadowood Street
Greensboro, NC 27409
336.299.4400

LifeatHeritageGreens.com
Facebook.com/HeritageGreens


**Heritage
Greens**
A KISCO COMMUNITY



SITE PLAN

INDEPENDENT LIVING APARTMENT HOMES

- | | |
|---|---|
| ■ Plan B2 Bay Studio | ■ Plan E One Bedroom Standard |
| ■ Plan C Studio Deluxe | ■ Plan F One Bedroom Deluxe |
| ■ Plan D1 Bay Studio Deluxe | ■ Plan G Two Bedroom Deluxe |
| ■ Plan D2 Studio Grand Deluxe | ■ Plan H Two Bedroom Grand Deluxe |

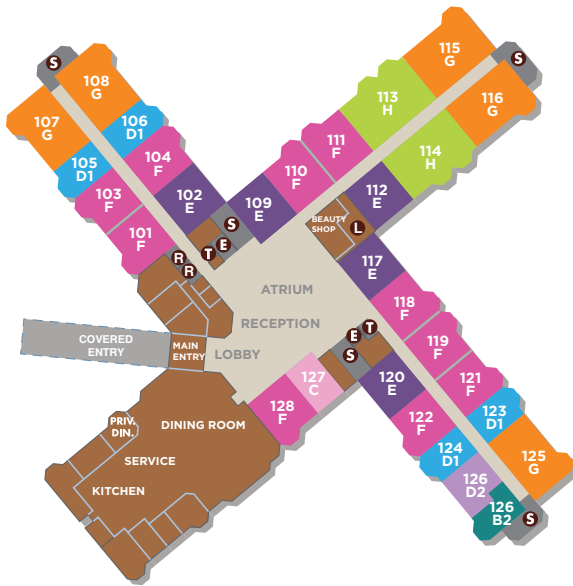

LEVEL ONE



LEVEL TWO



LEVEL THREE



- S Stairs
- E Elevator
- T Trash
- L Laundry
- R Restrooms



SITE PLAN

ASSISTED LIVING APARTMENT HOMES

MAIN LEVEL

- Plan J | One Bedroom
- Plan K | One Bedroom Deluxe



1/19

Map not to scale

L Laundry

Kisco Senior Living reserves the right to change pricing, delete or modify floor plans and specifications without notice or obligation. All square footage is approximate.

801 Meadowood Street
Greensboro, NC 27409
336.299.4400

LifeatHeritageGreens.com
[Facebook.com/HeritageGreens](https://www.facebook.com/HeritageGreens)

VerraSpring
at Heritage Greens 
A KISCO ASSISTED LIVING COMMUNITY




SITE PLAN

MEMORY CARE APARTMENT HOMES

MAIN LEVEL

■ **Plan K** | Private Alcove
 ■ **Plan L** | Shared Alcove

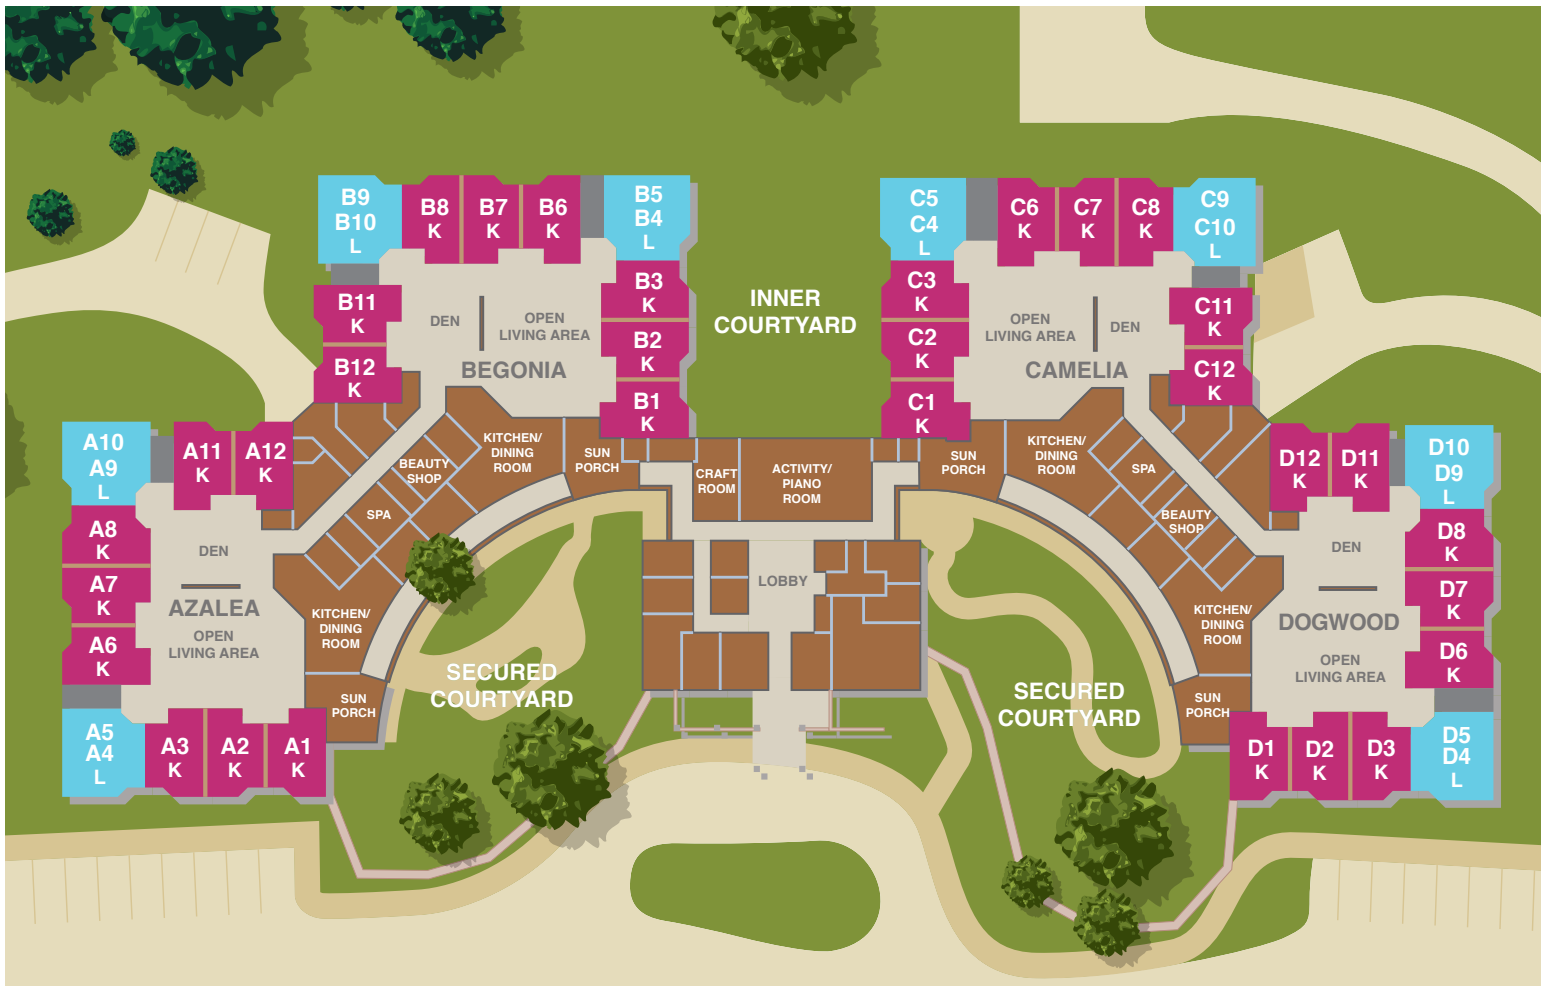

1/19

Map not to scale

Kisco Senior Living reserves the right to change pricing, delete or modify floor plans and specifications without notice or obligation. All square footage is approximate.

801 Meadowood Street
 Greensboro, NC 27409
 336.299.4400

LifeatHeritageGreens.com
[Facebook.com/HeritageGreens](https://www.facebook.com/HeritageGreens)

The Arboretum
 at Heritage Greens



A KISCO MEMORY CARE COMMUNITY



AMENITIES

INDEPENDENT, ASSISTED LIVING
+ MEMORY CARE



- Main dining rooms in each community
- Full kitchen available for public use
- Meeting room available for group functions by reservation
- Courtyards, gardens and patios
- Flower and vegetable resident gardens
- Shuffleboard and Bark Yard Pen
- Walking path
- Gazebo
- Horseshoe pit
- Gold fish pond
- State of the art fitness center
- Spas
- Barbeque area
- 3-story atrium
- Activity and multi-purpose rooms
- Media and theater room
- Computer access
- Laundry rooms on all floors
- Beauty parlor and barber shop
- Library
- Arts and crafts room
- Resident priority parking

Kisco Senior Living reserves the right to change pricing, delete or modify floor plans and specifications without notice or obligation. All square footage is approximate. 

801 Meadowood Street
Greensboro, NC 27409
336.299.4400

LifeatHeritageGreens.com
Facebook.com/HeritageGreens

Heritage
Greens 
A KISCO COMMUNITY