




# SITE PLAN

## INDEPENDENT + ASSISTED LIVING APARTMENT HOMES

### LEVEL ONE

- Plan S1 Hala - studio, one bath
- Plan S2 Alahe'e - studio, one bath
- Plan 1A Kukui - one bedroom, one bath
- Plan 2A Koa - two bedroom, one bath

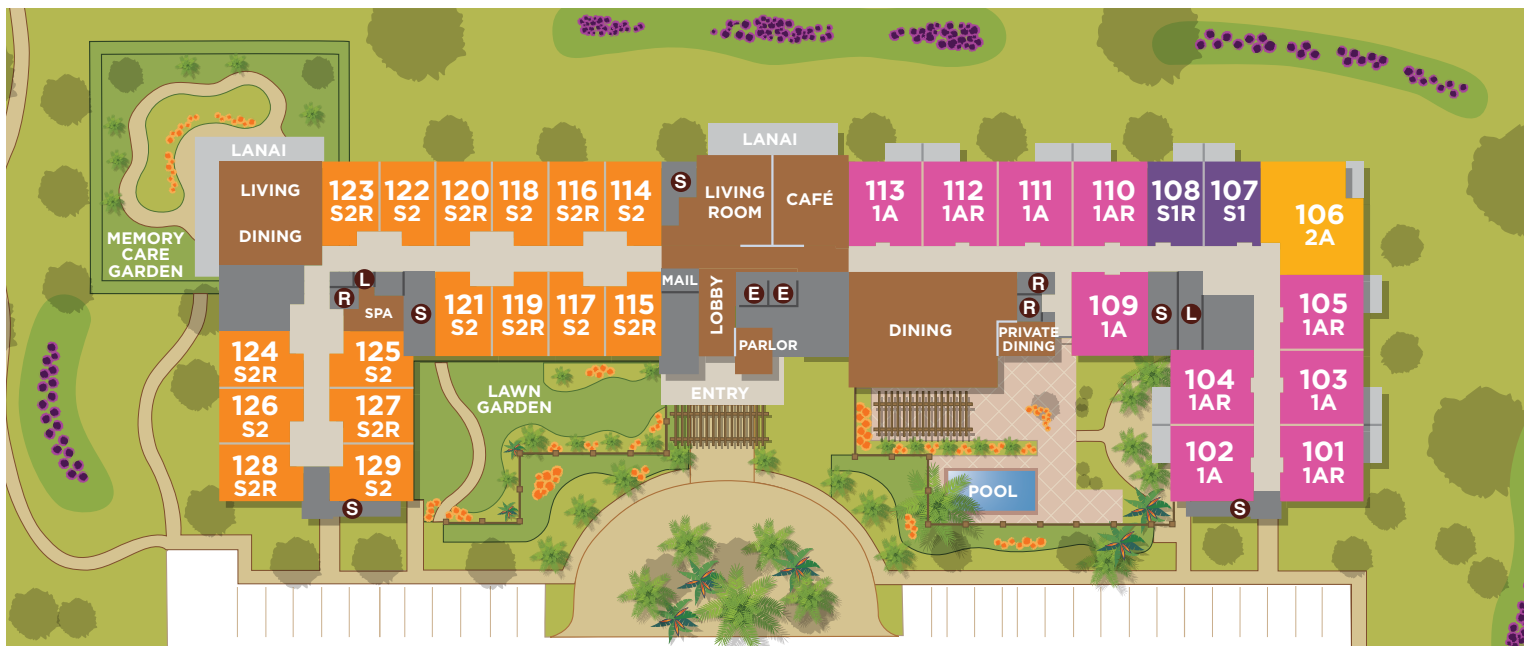

Map not to scale

- S Stairs
- E Elevator
- L Laundry
- R Restrooms

9/16

Kisco Senior Living reserves the right to change pricing, delete or modify floor plans and specifications without notice or obligation. All square footage is approximate.

739 Leihano Street  
Kapolei, Hawaii 96707  
Phone: 808.674.8022

[IlimaAtLeihano.com](http://IlimaAtLeihano.com)  
[Facebook.com/IlimaSeniors](https://www.facebook.com/IlimaSeniors)





# SITE PLAN


## INDEPENDENT + ASSISTED LIVING APARTMENT HOMES

- Plan S1 Hala** - studio, one bath
- Plan 1A Kukui** - one bedroom, one bath
- Plan 1B Halapepe** - one bedroom, one bath
- Plan 1C Milo** - one bedroom, one bath
- Plan 1D Kolea** - one bedroom, one bath
- Plan 1E Kamani** - one bedroom, one bath
- Plan 2A Koa** - two bedroom, one bath
- Plan 2B Ohi'a** - two bedroom, one bath

### LEVEL THREE



### LEVEL TWO

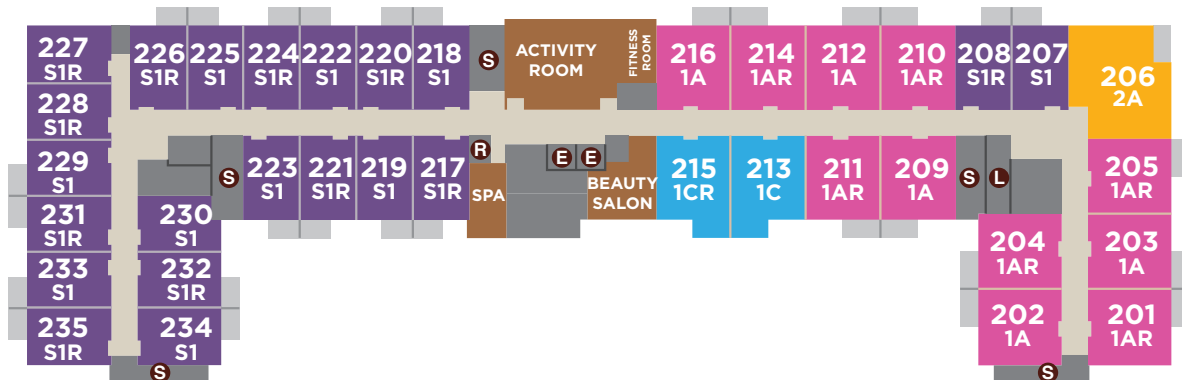

- S Stairs
- E Elevator
- L Laundry
- R Restrooms

9/16

Map not to scale

Kisco Senior Living reserves the right to change pricing, delete or modify floor plans and specifications without notice or obligation. All square footage is approximate.

739 Leihano Street  
Kapolei, Hawaii 96707  
Phone: 808.674.8022

[IlimaAtLeihano.com](http://IlimaAtLeihano.com)  
[Facebook.com/IlimaSeniors](https://www.facebook.com/IlimaSeniors)





# AMENITIES

## INDEPENDENT + ASSISTED LIVING



- Community living room
- Café
- Parlor
- Dining room with adjacent private dining room
- Activity room
- Beauty Salon
- Spa
- State-of-the-art fitness center and aquasize pool
- Beautiful courtyard with places for quiet reflection
- Solar heated water
- Lush green landscaping, walking paths throughout a secured memory garden



Kisco Senior Living reserves the right to change pricing, delete or modify floor plans and specifications without notice or obligation. All square footage is approximate. 

739 Leihano Street  
Kapolei, Hawaii 96707  
Phone: 808.674.8022

[IlimaAtLeihano.com](http://IlimaAtLeihano.com)  
[Facebook.com/IlimaSeniors](https://Facebook.com/IlimaSeniors)

